


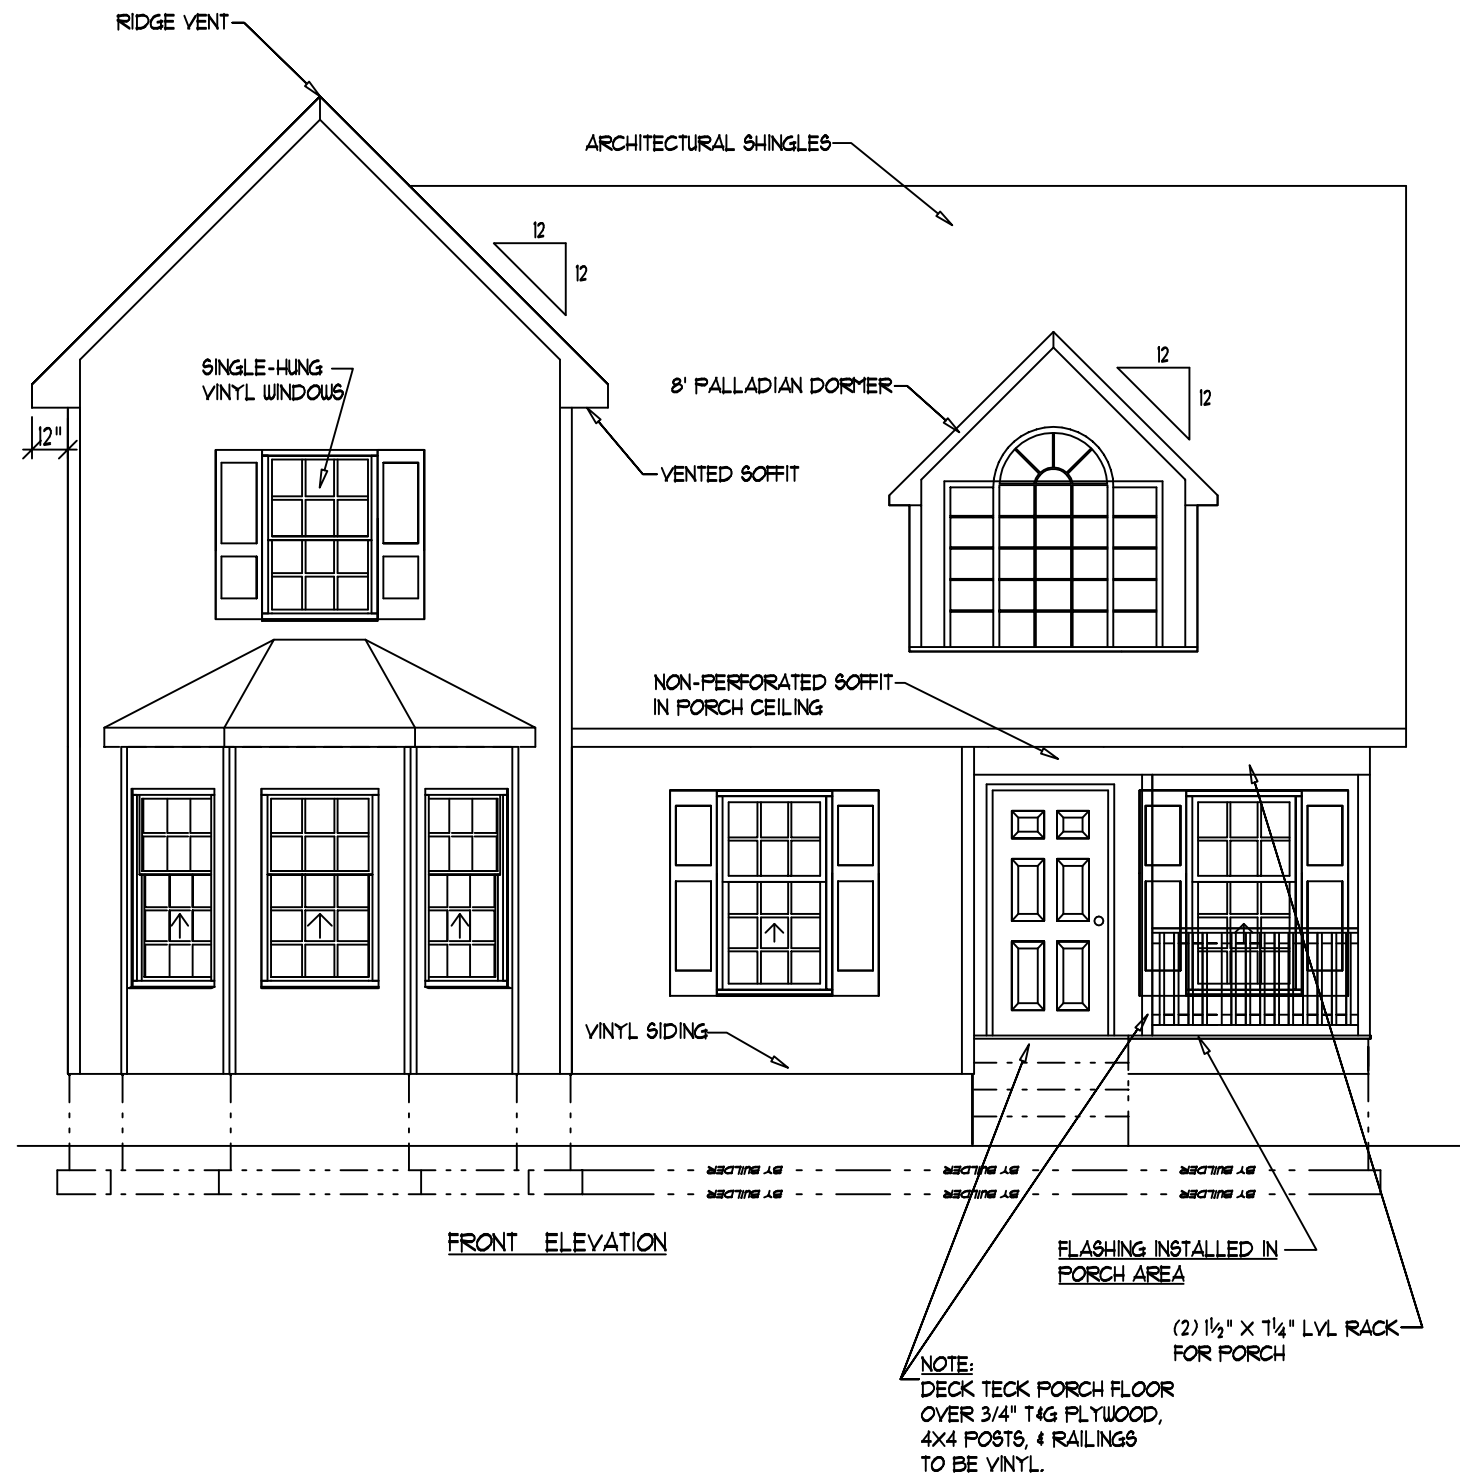


STONEPORT
 1231 SQ. FT. - 1ST FLOOR LIVING AREA
 55 SQ. FT. - PORCH AREA
 617 SQ. FT. - 2ND FLOOR
 380 SQ. FT. - ATTIC/BONUS ROOM



REVISIONS			Drawn By:	Print No:	FP. NO.
1	4		<i>D. Crute</i>	<i>80507</i>	—
2	5		Scale:	Sheet:	S. O. #
3	6		<i>3/16"=1'-0"</i>	<i>1 OF 6</i>	—
ALL RIGHTS RESERVED ©2001			Date:	Sheet No.:	
			<i>15 August 2007</i>	<i>1</i>	

NOTE:
 PORCHES, DECKS AND/OR GARAGE TO
 BE THE DECISION OF THE BUILDER OR
 OWNER PER LOCAL CODES & REQUIREMENTS.

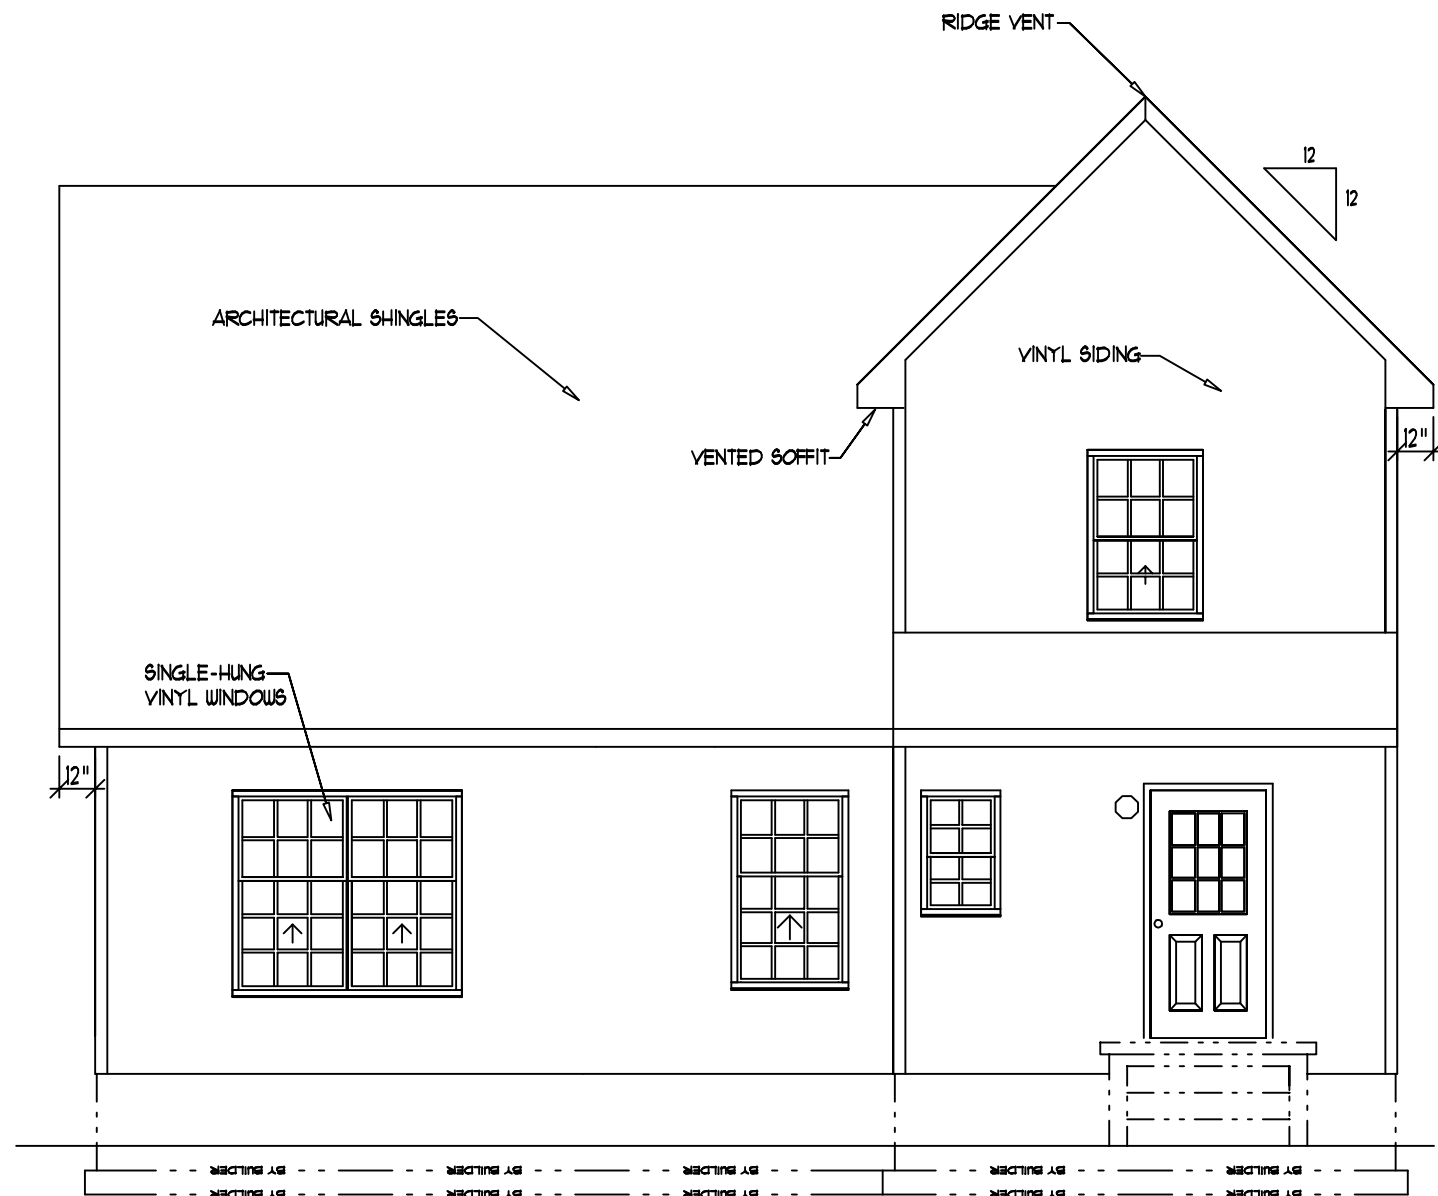

REAR ELEVATION


STONEPORT

1,237 SQ. FT. - 1ST FLOOR LIVING AREA
55 SQ. FT. - PORCH AREA
617 SQ. FT. - 2ND FLOOR
380 SQ. FT. - ATTIC/BONUS ROOM



REVISIONS			Drawn By:	Print No:	FP. NO.
1		4	<i>D. Crute</i>	<i>80507</i>	
2		5	Scale:	Sheet:	S. O. #
3		6	<i>3/16"=1'-0"</i>	<i>1.1 OF 6</i>	
ALL RIGHTS RESERVED ©2001			Date:	Sheet No.:	
			<i>15 August 2007</i>	<i>1.1</i>	

NOTE:
PORCHES, DECKS AND/OR GARAGE TO
BE THE DECISION OF THE BUILDER OR
OWNER PER LOCAL CODES & REQUIREMENTS.

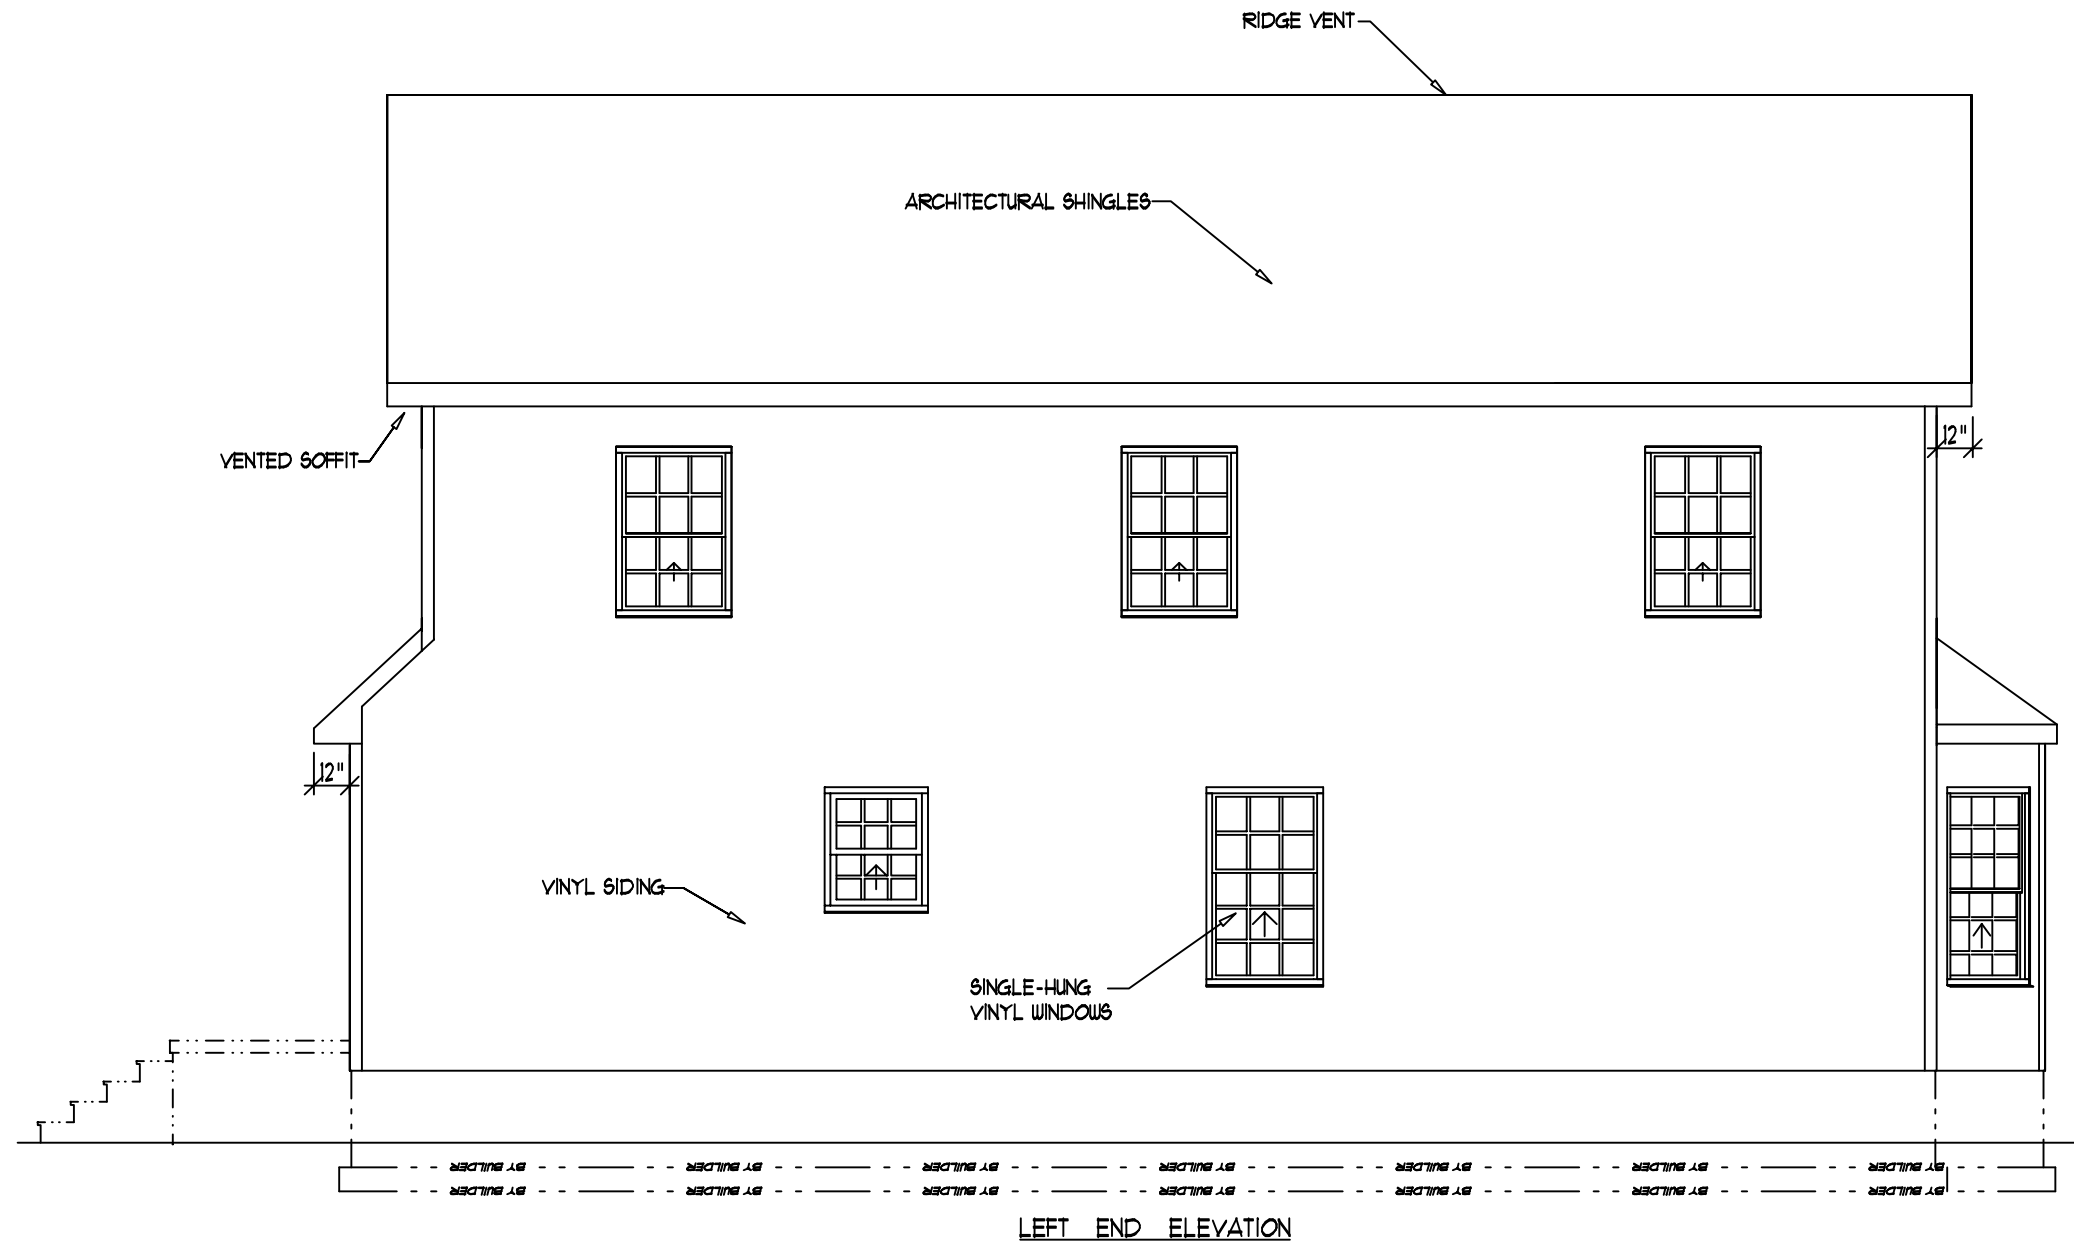


LEFT END ELEVATION

STONEPORT
 1,231 SQ. FT. - 1ST FLOOR LIVING AREA
 55 SQ. FT. - PORCH AREA
 611 SQ. FT. - 2ND FLOOR
 380 SQ. FT. - ATTIC/BONUS ROOM



REVISIONS			Drawn By:	Print No:	FP. NO.
1	4		<i>D. Crute</i>	<i>80507</i>	
2	5		Scale:	Sheet:	S. O. #
3	6		<i>3/16"=1'-0"</i>	<i>1.2 OF 6</i>	
ALL RIGHTS RESERVED ©2001			Date:	Sheet No.:	
			<i>15 August 2007</i>	<i>1.2</i>	

NOTE:
 PORCHES, DECKS AND/OR GARAGE TO
 BE THE DECISION OF THE BUILDER OR
 OWNER PER LOCAL CODES & REQUIREMENTS.

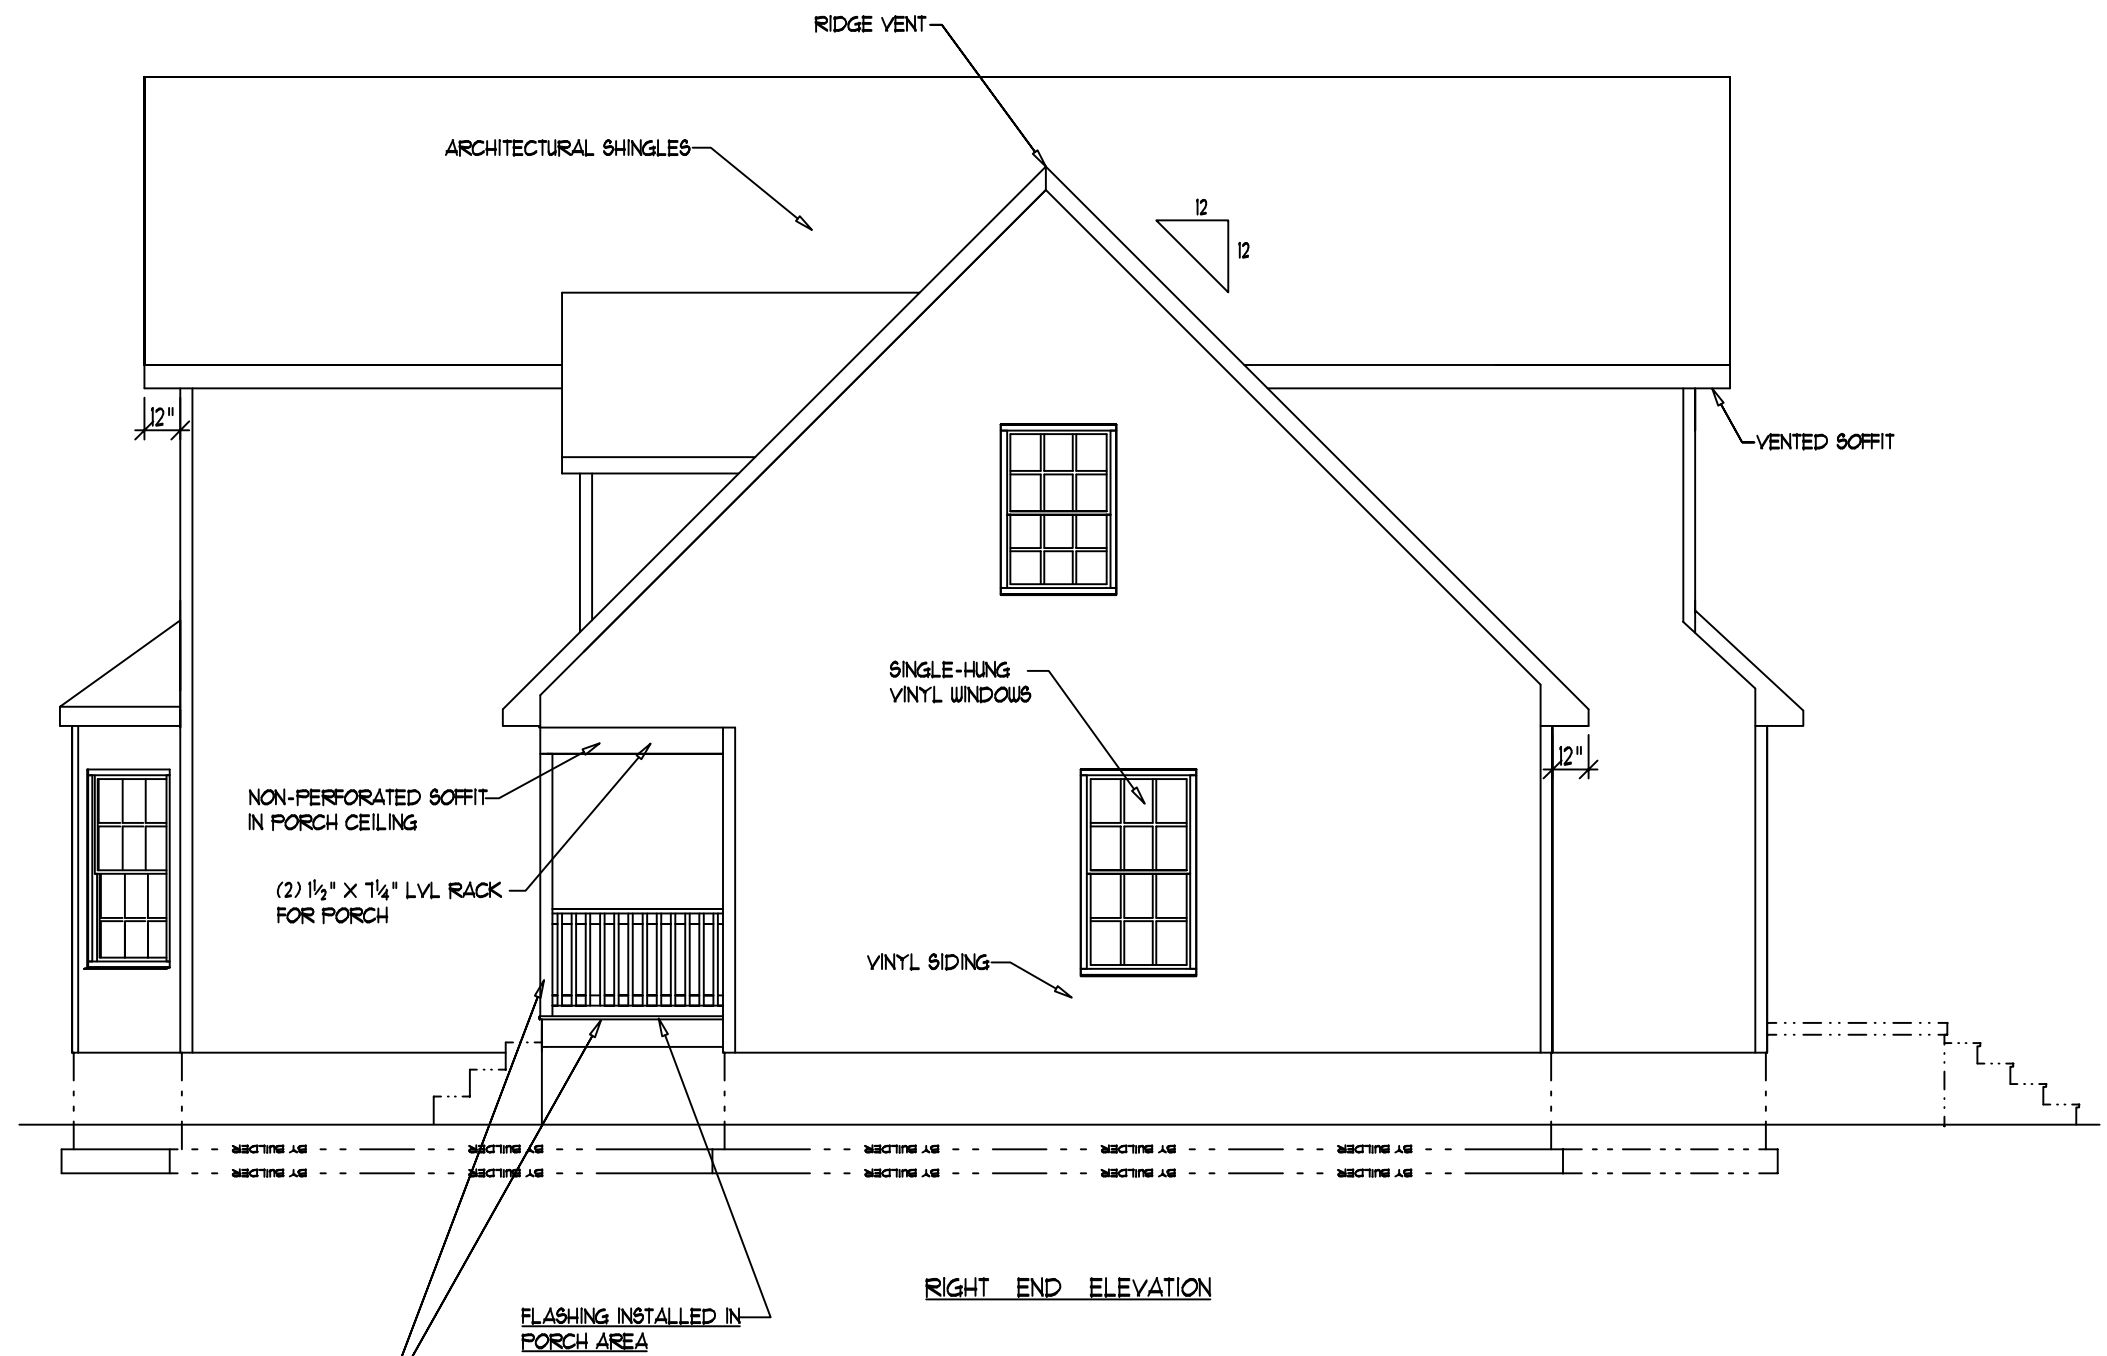


NOTE:
DECK TECK PORCH FLOOR
OVER 3/4" T&G PLYWOOD,
4X4 POSTS, & RAILINGS
TO BE VINYL.

STONEPORT
1,231 SQ. FT. - 1ST FLOOR LIVING AREA
55 SQ. FT. - PORCH AREA
617 SQ. FT. - 2ND FLOOR
380 SQ. FT. - ATTIC/BONUS ROOM




REVISIONS			Drawn By:	Print No.:	FP. NO.
1	4		<i>D. Crute</i>	<i>80507</i>	—
2	5		Scale:	Sheet:	S. O. #
3	6		<i>3/16"=1'-0"</i>	<i>1.3 OF 6</i>	—
ALL RIGHTS RESERVED ©2001			Date:	Sheet No.:	
			<i>15 August 2007</i>	<i>1.3</i>	

NOTE:
PORCHES, DECKS AND/OR GARAGE TO
BE THE DECISION OF THE BUILDER OR
OWNER PER LOCAL CODES & REQUIREMENTS.

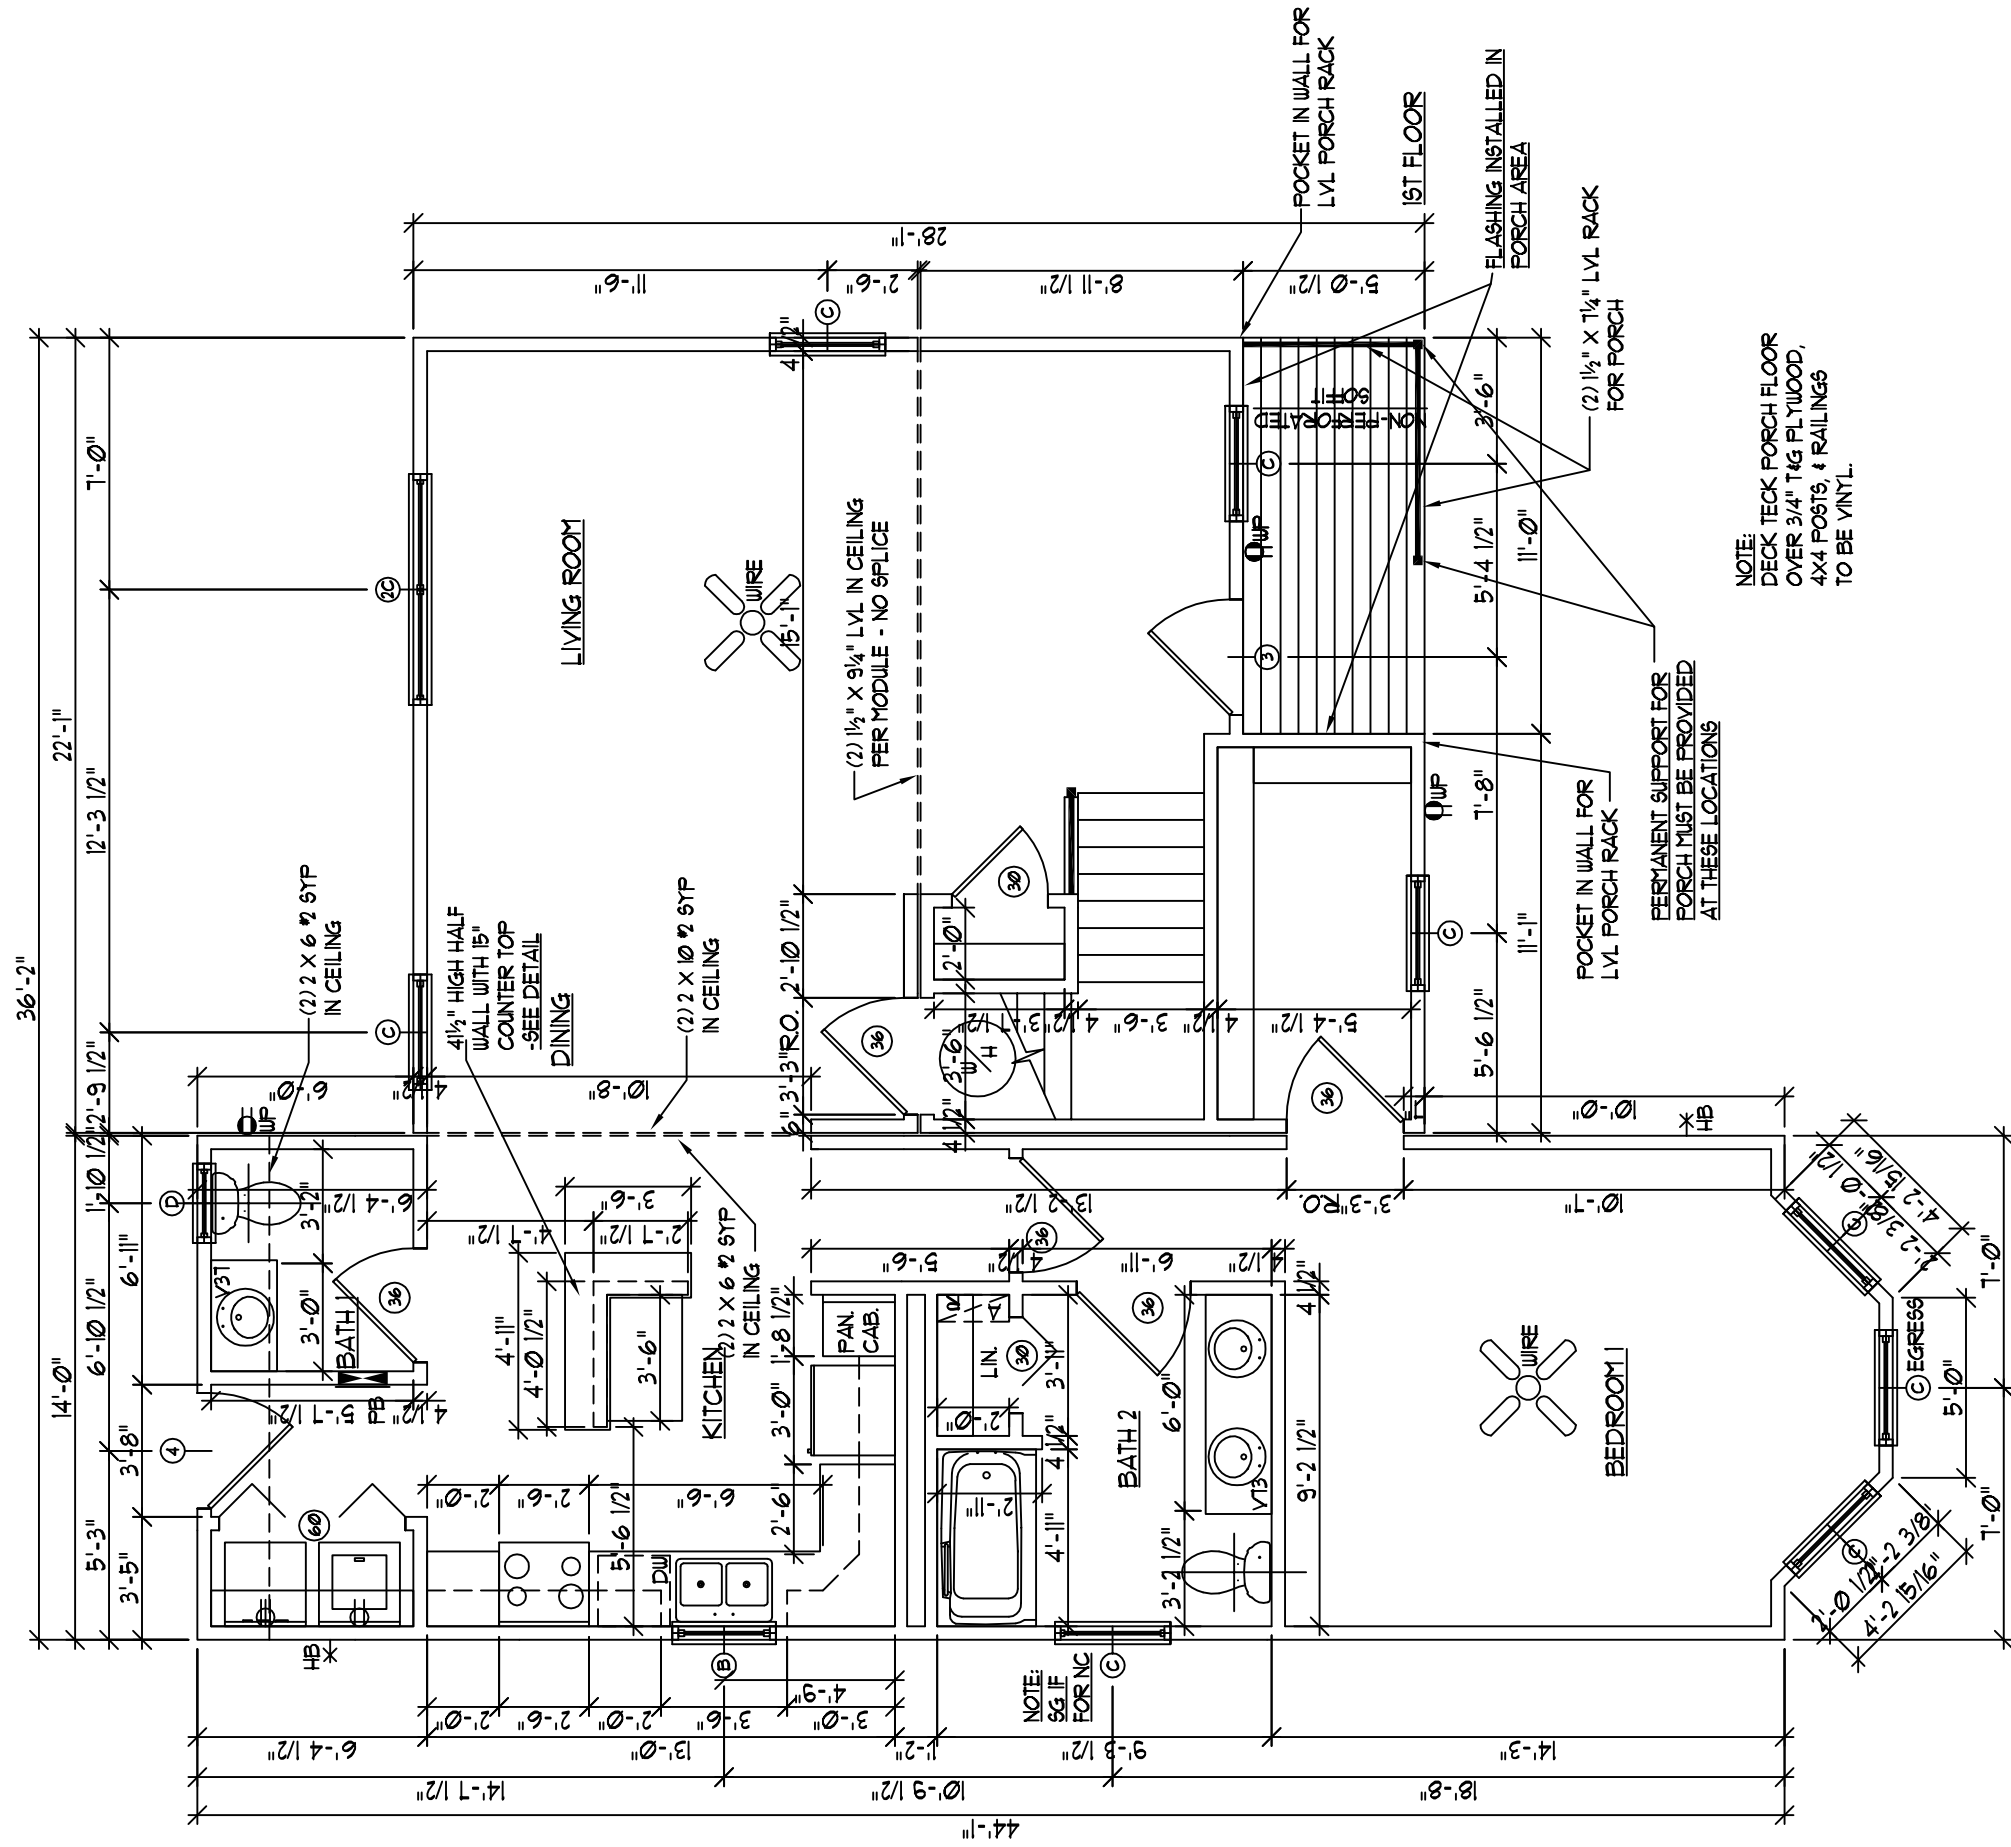

NOTE:
DECK TECK PORCH FLOOR
OVER 3/4" T&G PLYWOOD,
4X4 POSTS, & RAILINGS
TO BE VINYL.

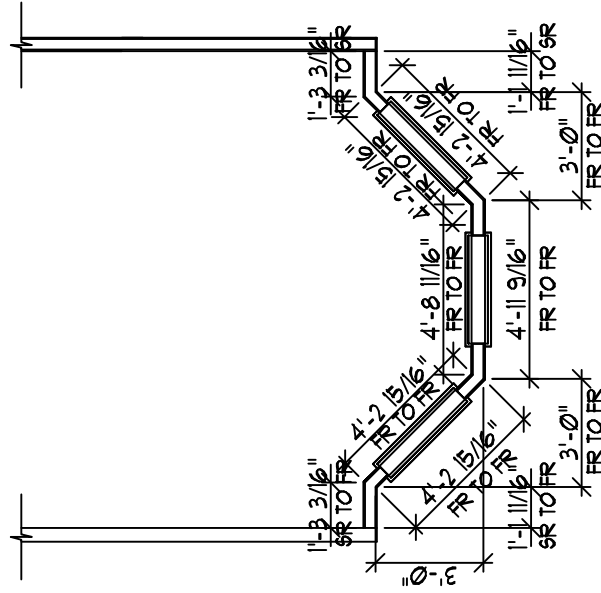

STONEPORT

1237 SQ. FT. - 1ST FLOOR LIVING AREA

55 SQ. FT. - PORCH AREA


617 SQ. FT. - 2ND FLOOR

380 SQ. FT. - ATTIC/BONUS ROOM

Mark	Num Of	Size	WINDOW DESCRIPTION	Frame Intel
C	7	3'-2 1/2" x 5'-9 3/4"	36" x 66" Single Hung With Grills	(2) 2" x 6" w/ 1/2" Spacer
B	1	2'-10 1/2" x 3'-5 3/4"	32" x 38" Single Hung With Grills	(2) 2" x 6" w/ 1/2" Spacer
D	1	2'-2 1/2" x 3'-5 3/4"	24" x 38" Single Hung With Grills	(2) 2" x 6" w/ 1/2" Spacer
2C	1	6'-5" x 5'-9 3/4"	36" x 66" Single Hung Twin W/Grills	(2) 2" x 10" w/ 1/2" Spacer

Mark	Num Of	Size	DOOR DESCRIPTION	Frame Intel
36	2	3'-2" x 6'-10 1/2"	3'-0" Int. (Marriage Wall) 6 Panel	(2) 2" x 6" w/ 1/2" Spacer
4	1	3'-2 1/2" x 6'-10 1/2"	3'-0" Ext. 3 Lite	(2) 2" x 6" w/ 1/2" Spacer
3	1	3'-2 1/2" x 6'-10 1/2"	3'-0" Ext. 6 Panel	(2) 2" x 6" w/ 1/2" Spacer
30	1	2'-8" x 6'-10 1/2"	2'-6" Int. 6 Panel	2" x 4" Flat
36	3	3'-2" x 6'-10 1/2"	3'-0" Int. 6 Panel	2" x 4" Flat
60	1	5'-2" x 6'-10 1/2"	5'-0" Int. Bi-Fold	2" x 4" Flat
30	1	2'-8" x 6'-10 1/2"	2'-6" Int. Bi-Fold	2" x 4" Flat

 Cardinal Homes, Inc. of Wytheburg, Virginia CardinalHomes.com		Drawn By: LDS/DAA		Print No.: 80507	FP. NO.
		Scale: 3/16" = 1'-0"		Sheet: 2 OF 6	
		Date: 2 Nov 2006		Sheet No.: 2	
		ALL RIGHTS RESERVED ©2001		S. O. #	
		REVISIONS			
1	4				
2	5				
3	6				

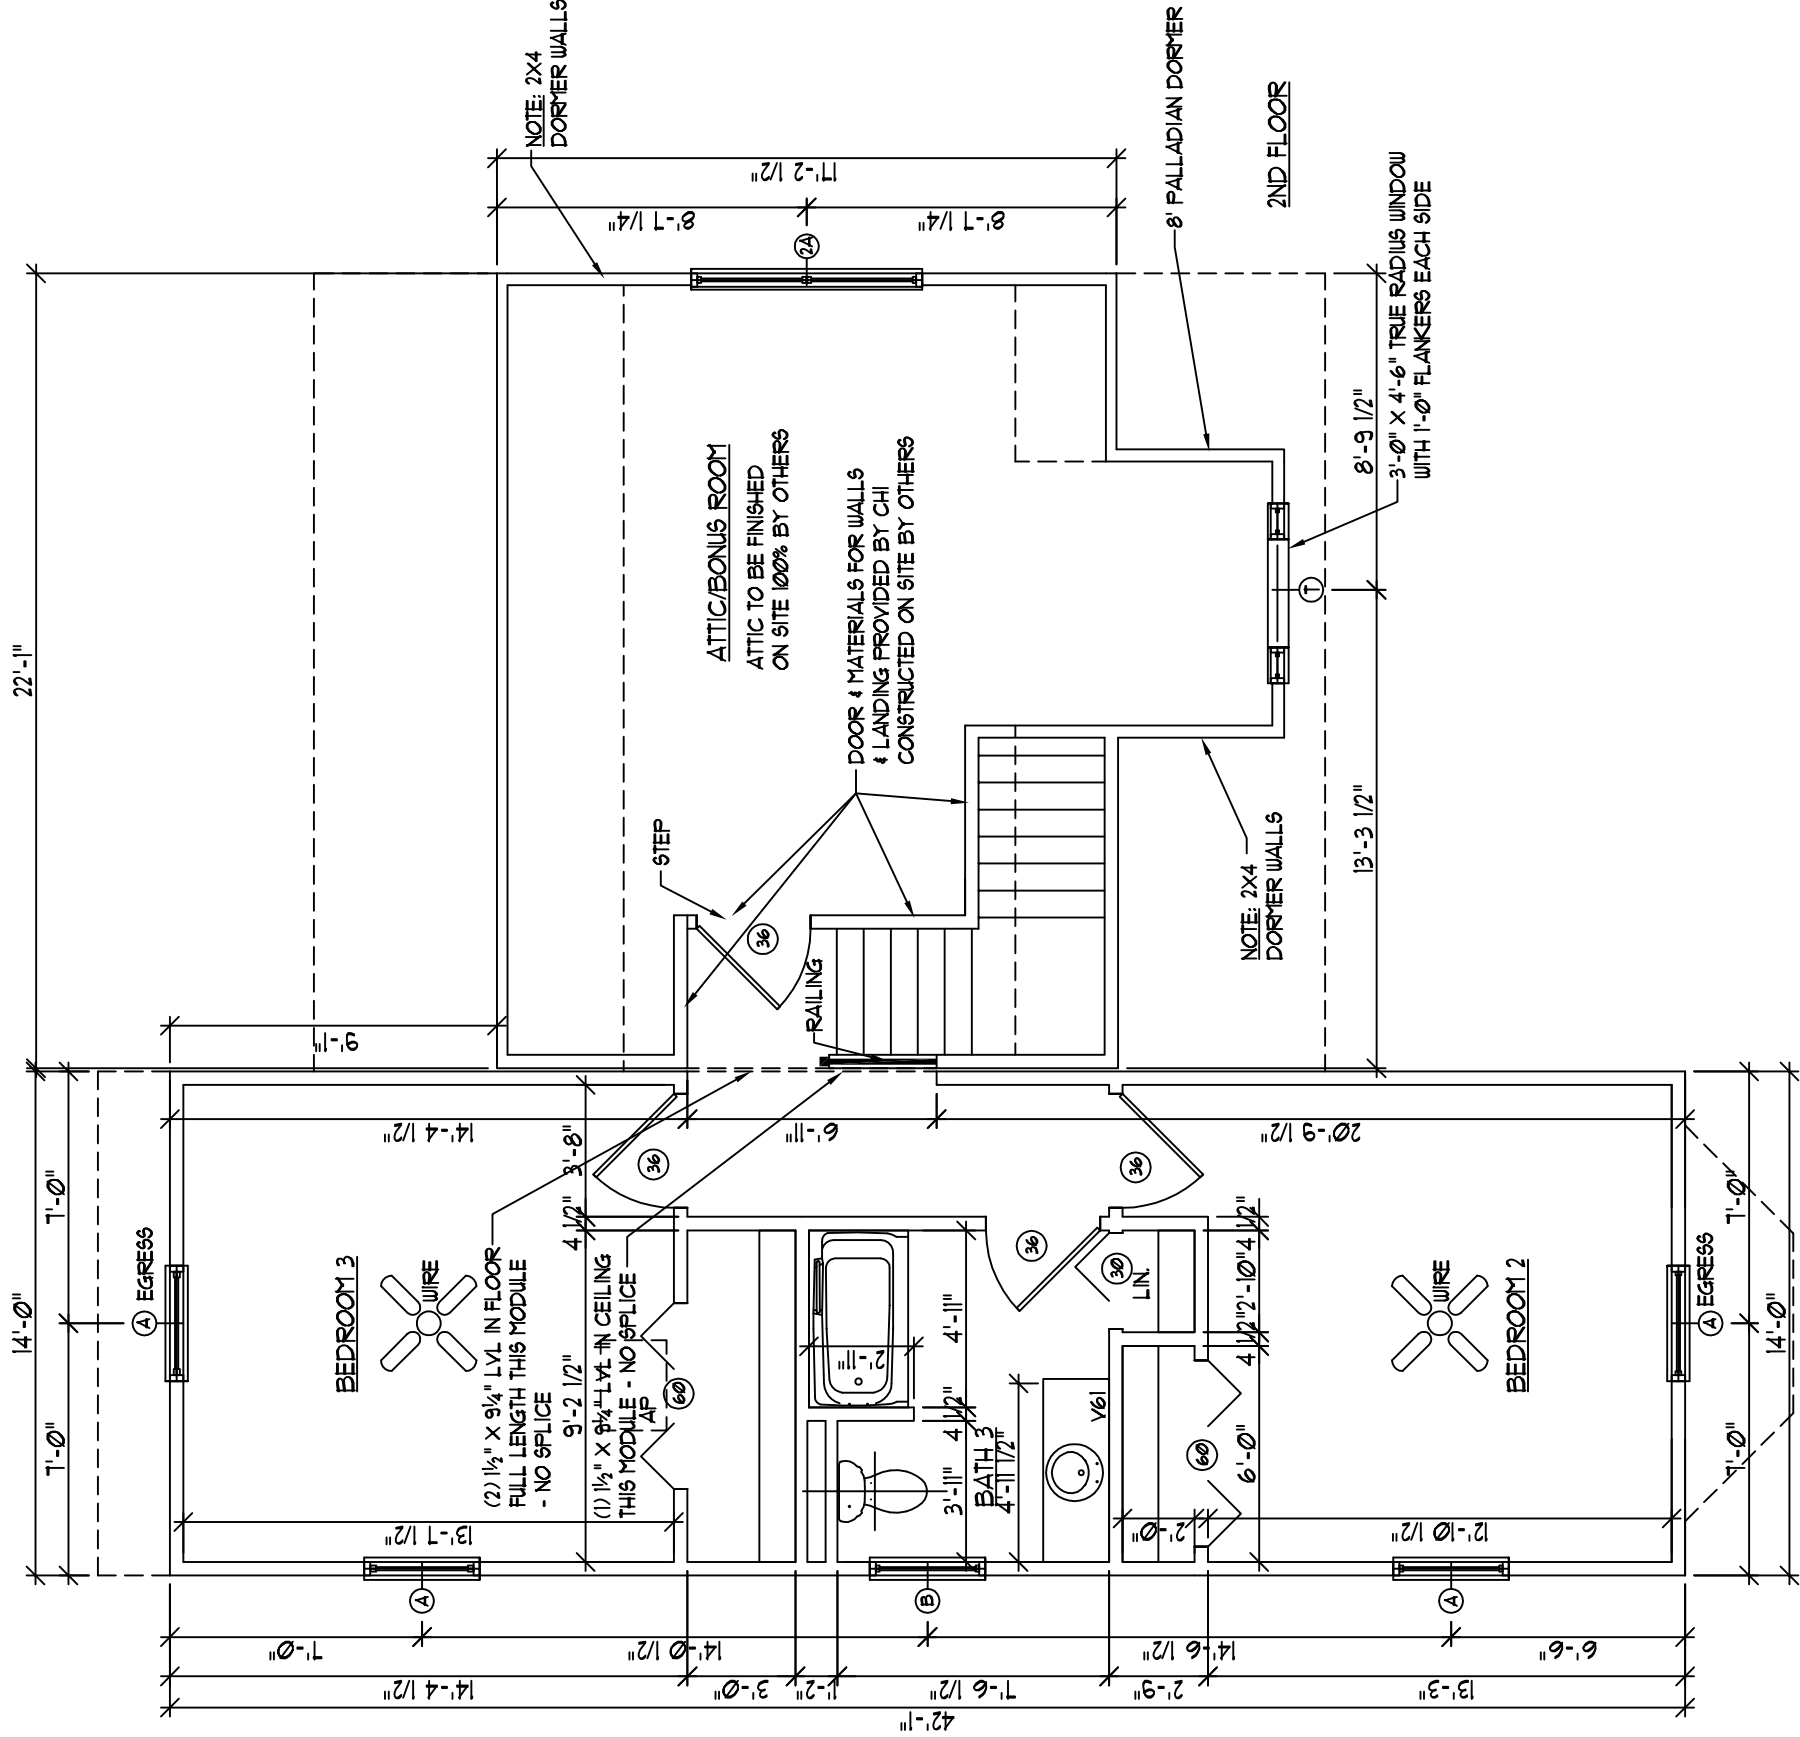

STONEPORT
1237 SQ. FT. - 1ST FLOOR LIVING AREA
55 SQ. FT. - PORCH AREA
617 SQ. FT. - 2ND FLOOR
380 SQ. FT. - ATTIC/BONUS ROOM



Mark	Num Of	Size	WINDOW DESCRIPTION	Frame Lintel
2A	1	6'-5" x 4'-9 3/4"	36" x 54" Single Hung Twin With Grills	(2) 2" x 10" w/ 1/2" Spacer
A	4	3'-2 1/2" x 4'-9 3/4"	36" x 54" Single Hung With Grills	(2) 2" x 6" w/ 1/2" Spacer
B	1	2'-10 1/2" x 3'-5 3/4"	24" x 38" Single Hung With Grills	(2) 2" x 6" w/ 1/2" Spacer
T	1		Paladian window with 1' flankers	(2) 2" x 6" w/ 1/2" Spacer

Mark	Num Of	Size	DOOR DESCRIPTION	Frame Lintel
36	4	3'-2" x 6'-10 1/2"	2'-6" Int. 6 Panel	2" x 4" Flat
60	2	5'-2" x 6'-10 1/2"	5'-0" x 6'-8" Bi-Fold Interior Door	2" x 4" Flat
30	1	2'-8" x 6'-10 1/2"	2'-6" Bi-Fold Interior Door	2" x 4" Flat


REVISIONS					FP. NO.	
1	4		Drawn By:	LDS/DAA	Print No:	80507
2	5		Scale:	3/16" = 1'-0"	Sheet:	2.1 OF 6
3	6		Date:	2 Nov 2006	Sheet No.:	2.1
ALL RIGHTS RESERVED ©2001					S. O. #	



CardinalHomes.com

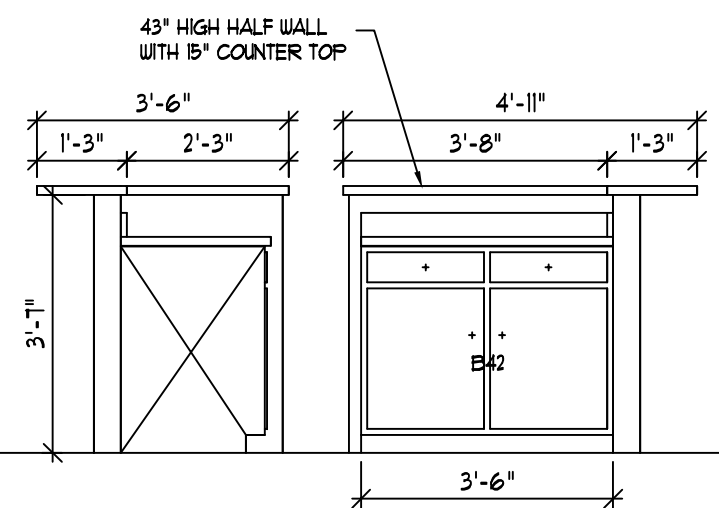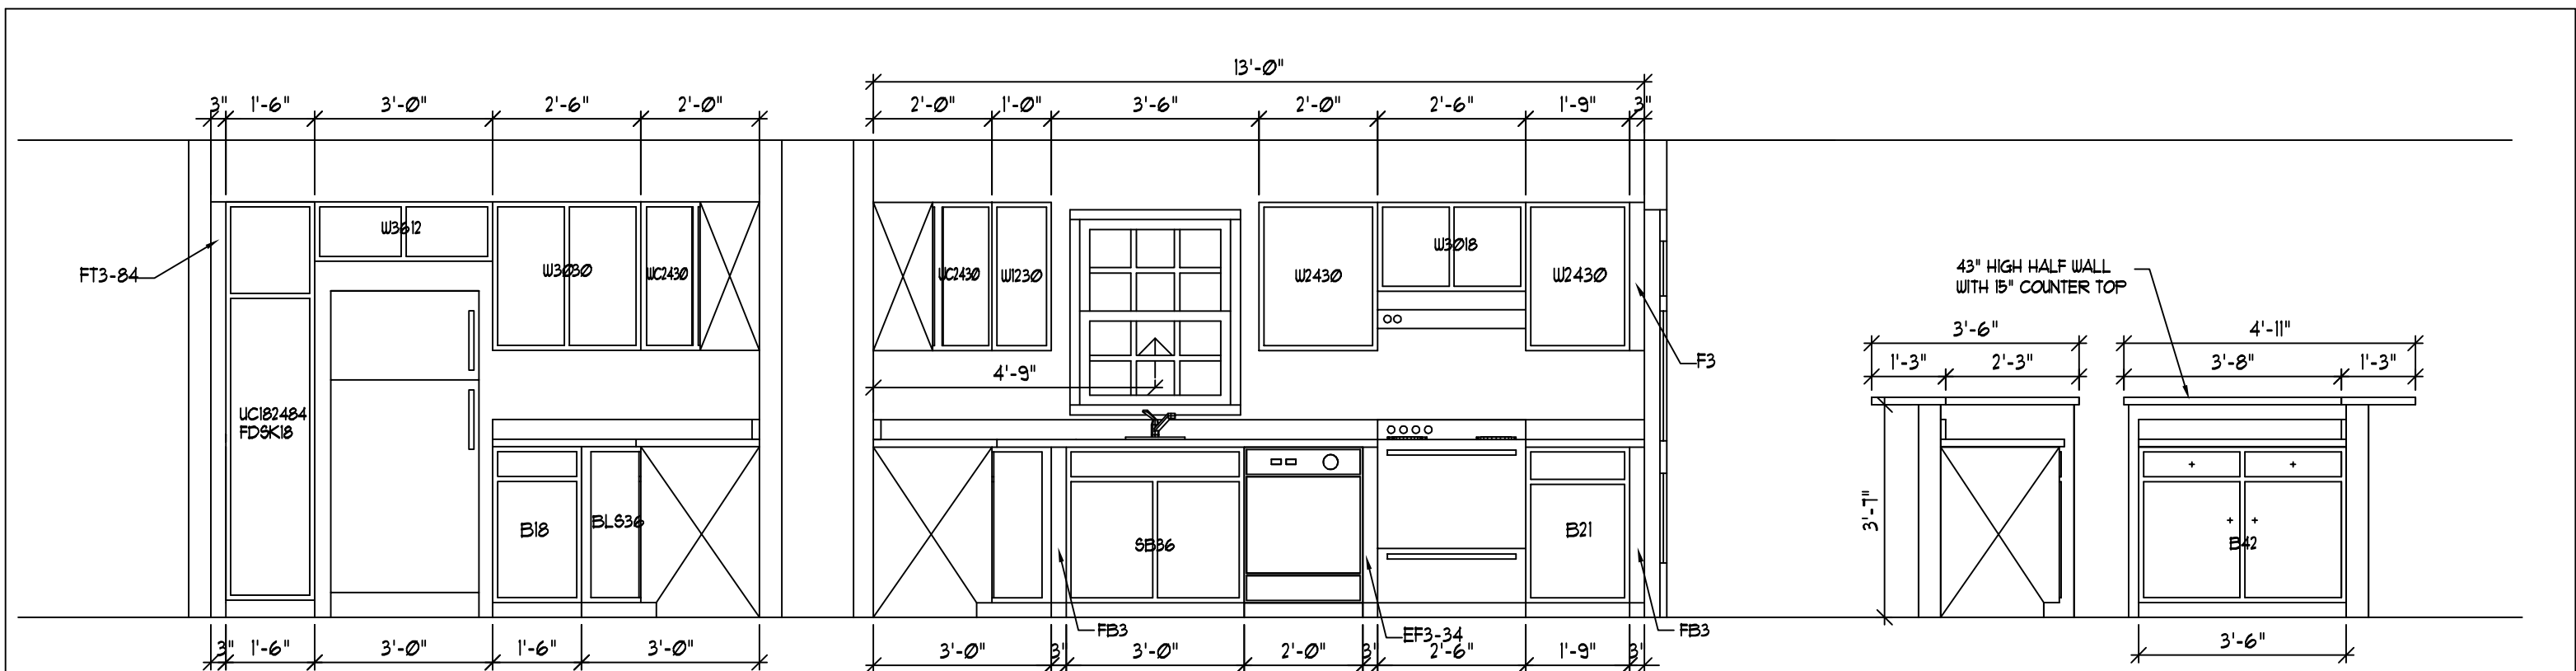

* TOEKICKS TO BE USED ON ALL BASE CABINETS *

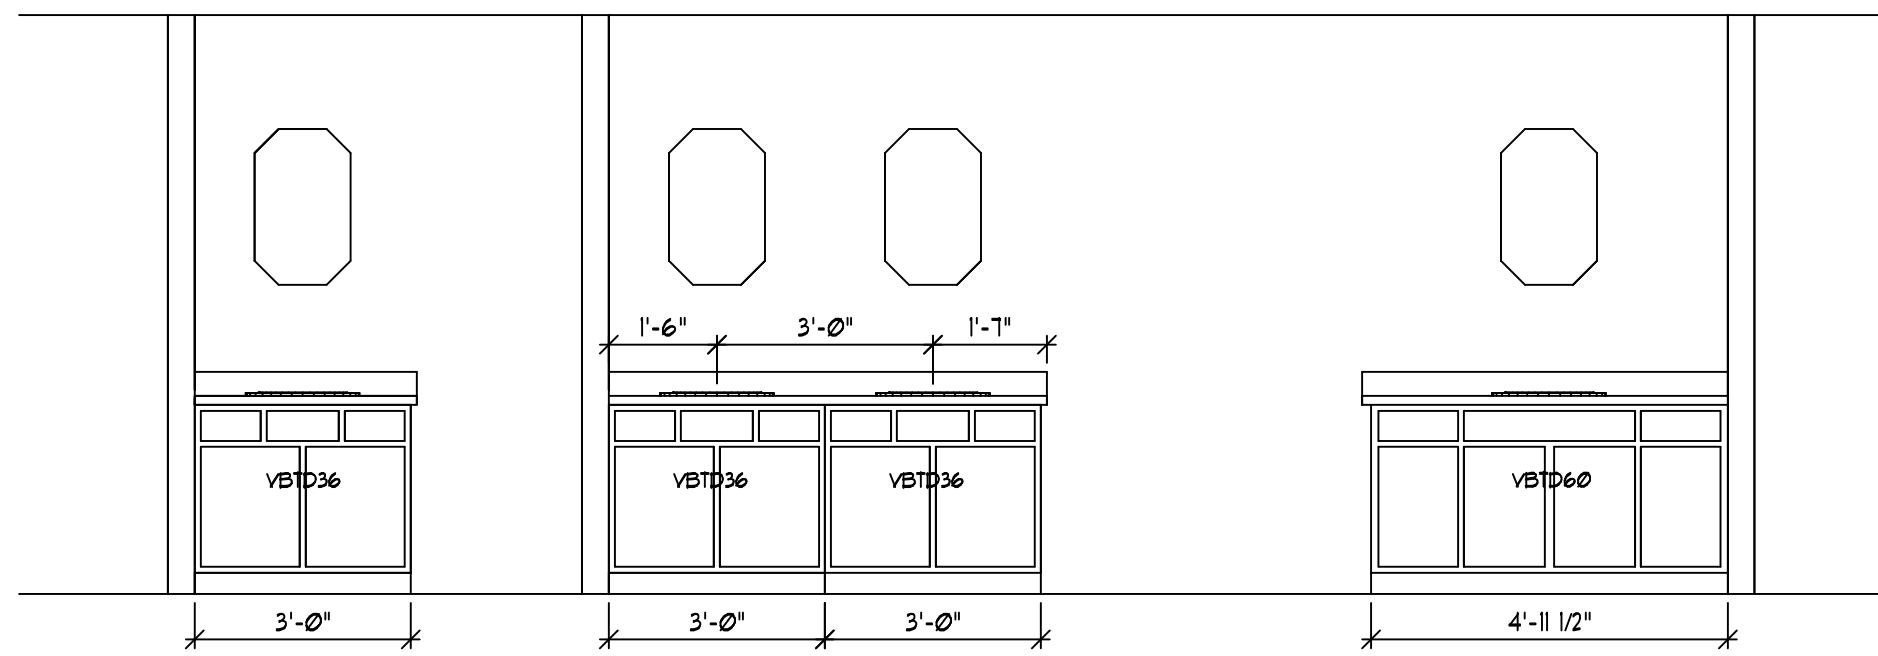

BATH 1 VANITY AREA

BATH 2 VANITY AREA

BATH 3 VANITY AREA

STONEPORT
 1,231 SQ. FT. - 1ST FLOOR LIVING AREA
 55 SQ. FT. - PORCH AREA
 617 SQ. FT. - 2ND FLOOR
 380 SQ. FT. - ATTIC/BONUS ROOM



REVISIONS				Drawn By:	Print No.:	FP. NO.
1		4		<i>D. Crute</i>	<i>80507</i>	
2		5		Scale:	Sheet:	S. O. #
3		6		<i>3/16"=1'-0"</i>	<i>CABINETS</i>	
ALL RIGHTS RESERVED ©2001				Date:	Sheet No.:	-
				<i>15 August 2007</i>	<i>CABINETS</i>	